



NEW PARTIAL SECOND FLOOR PLAN
SCALE: 1/4" = 1'0"

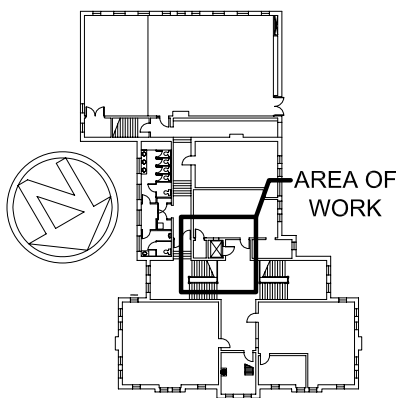

KEY PLAN
SCALE: NTS

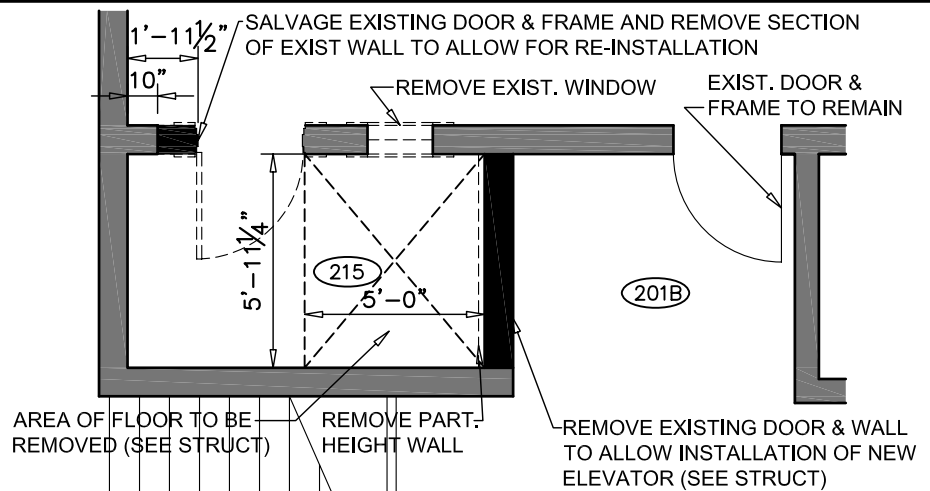

EXISTING PART. SECOND FLOOR PLAN
SCALE: 3/16" = 1'0"

FELLOWS & COMPANY LIMITED

PO Box 1284
Fredericton, New Brunswick
Canada E3B 5C8

Tel: (506)462-6140
Fax: (506)462-6141
fellows@nbnet.nb.ca

Stamp

project title:

**CHARLOTTE STREET ARTS CENTRE
BARRIER FREE LIFT**

drawing title:

SECOND FLOOR PLANS

project no.:

FCL 853

scale:

AS NOTED

Sketch No.

A-03

date

01/12/2009

drawn by:

FCL

Referenced from